



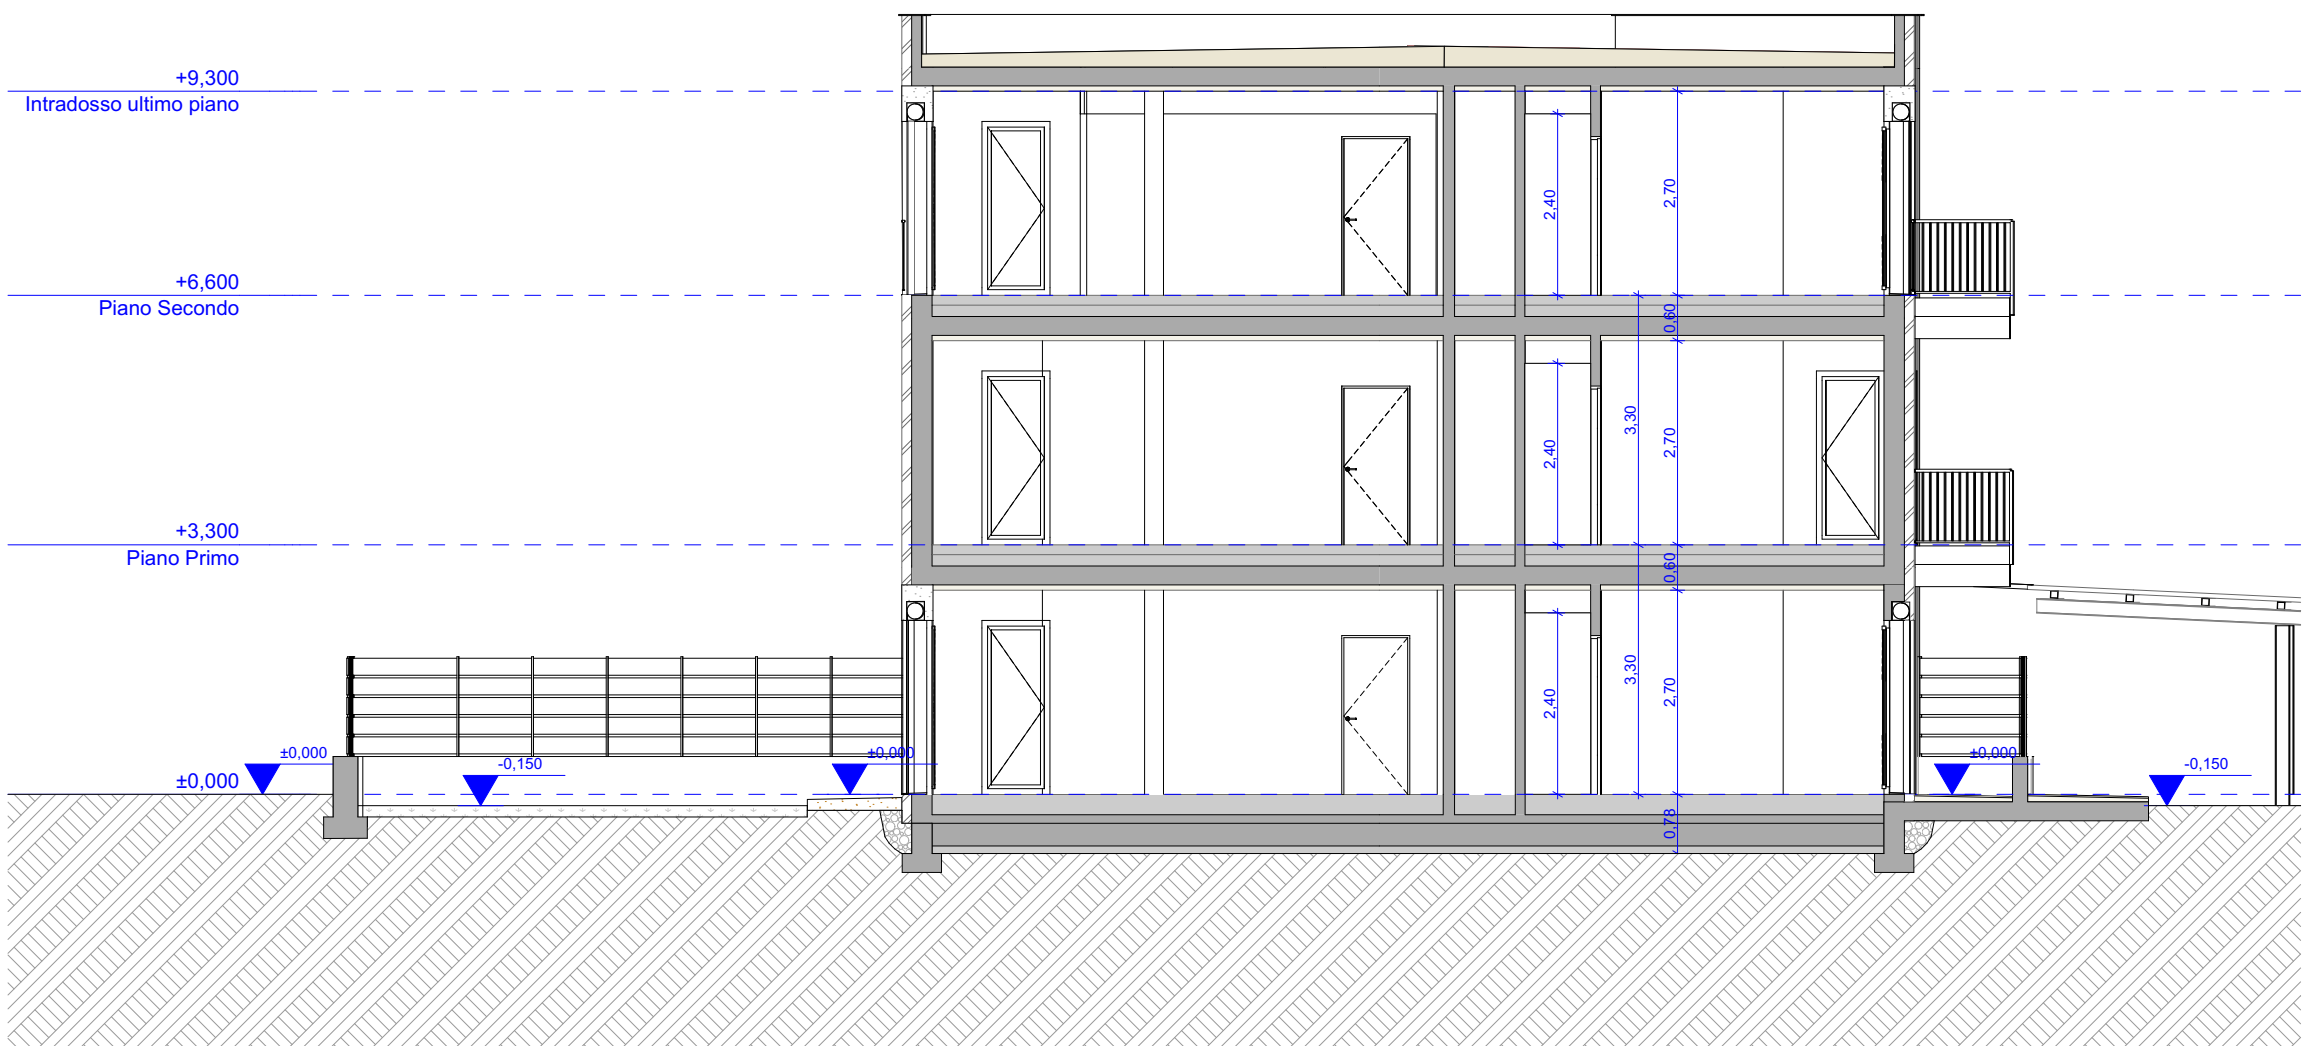


S1-1 Building Section 1:100

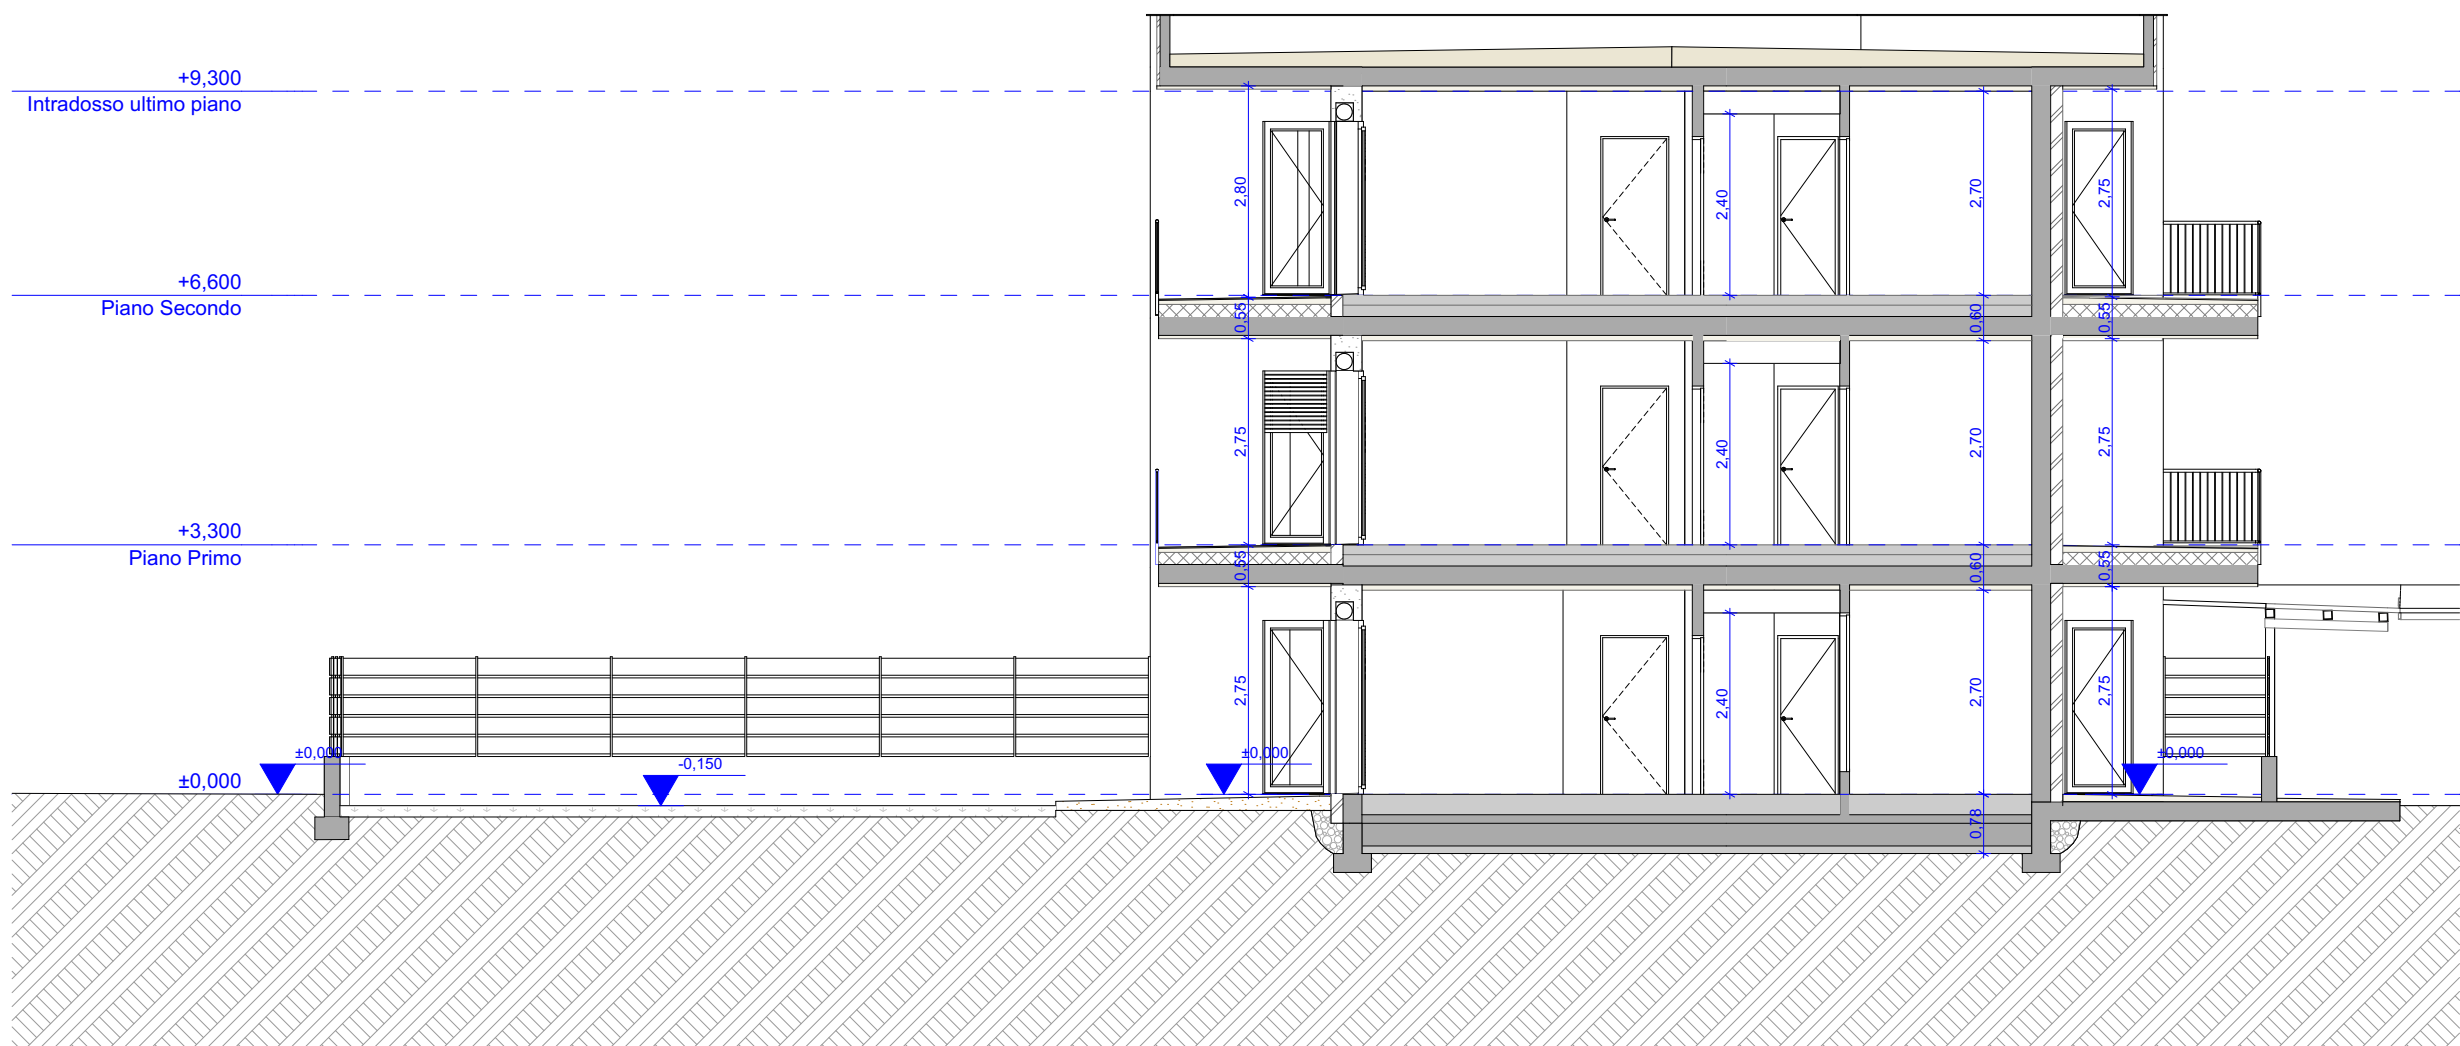


S1-2 Building Section 1:100




S3-3 Building Section 1:100

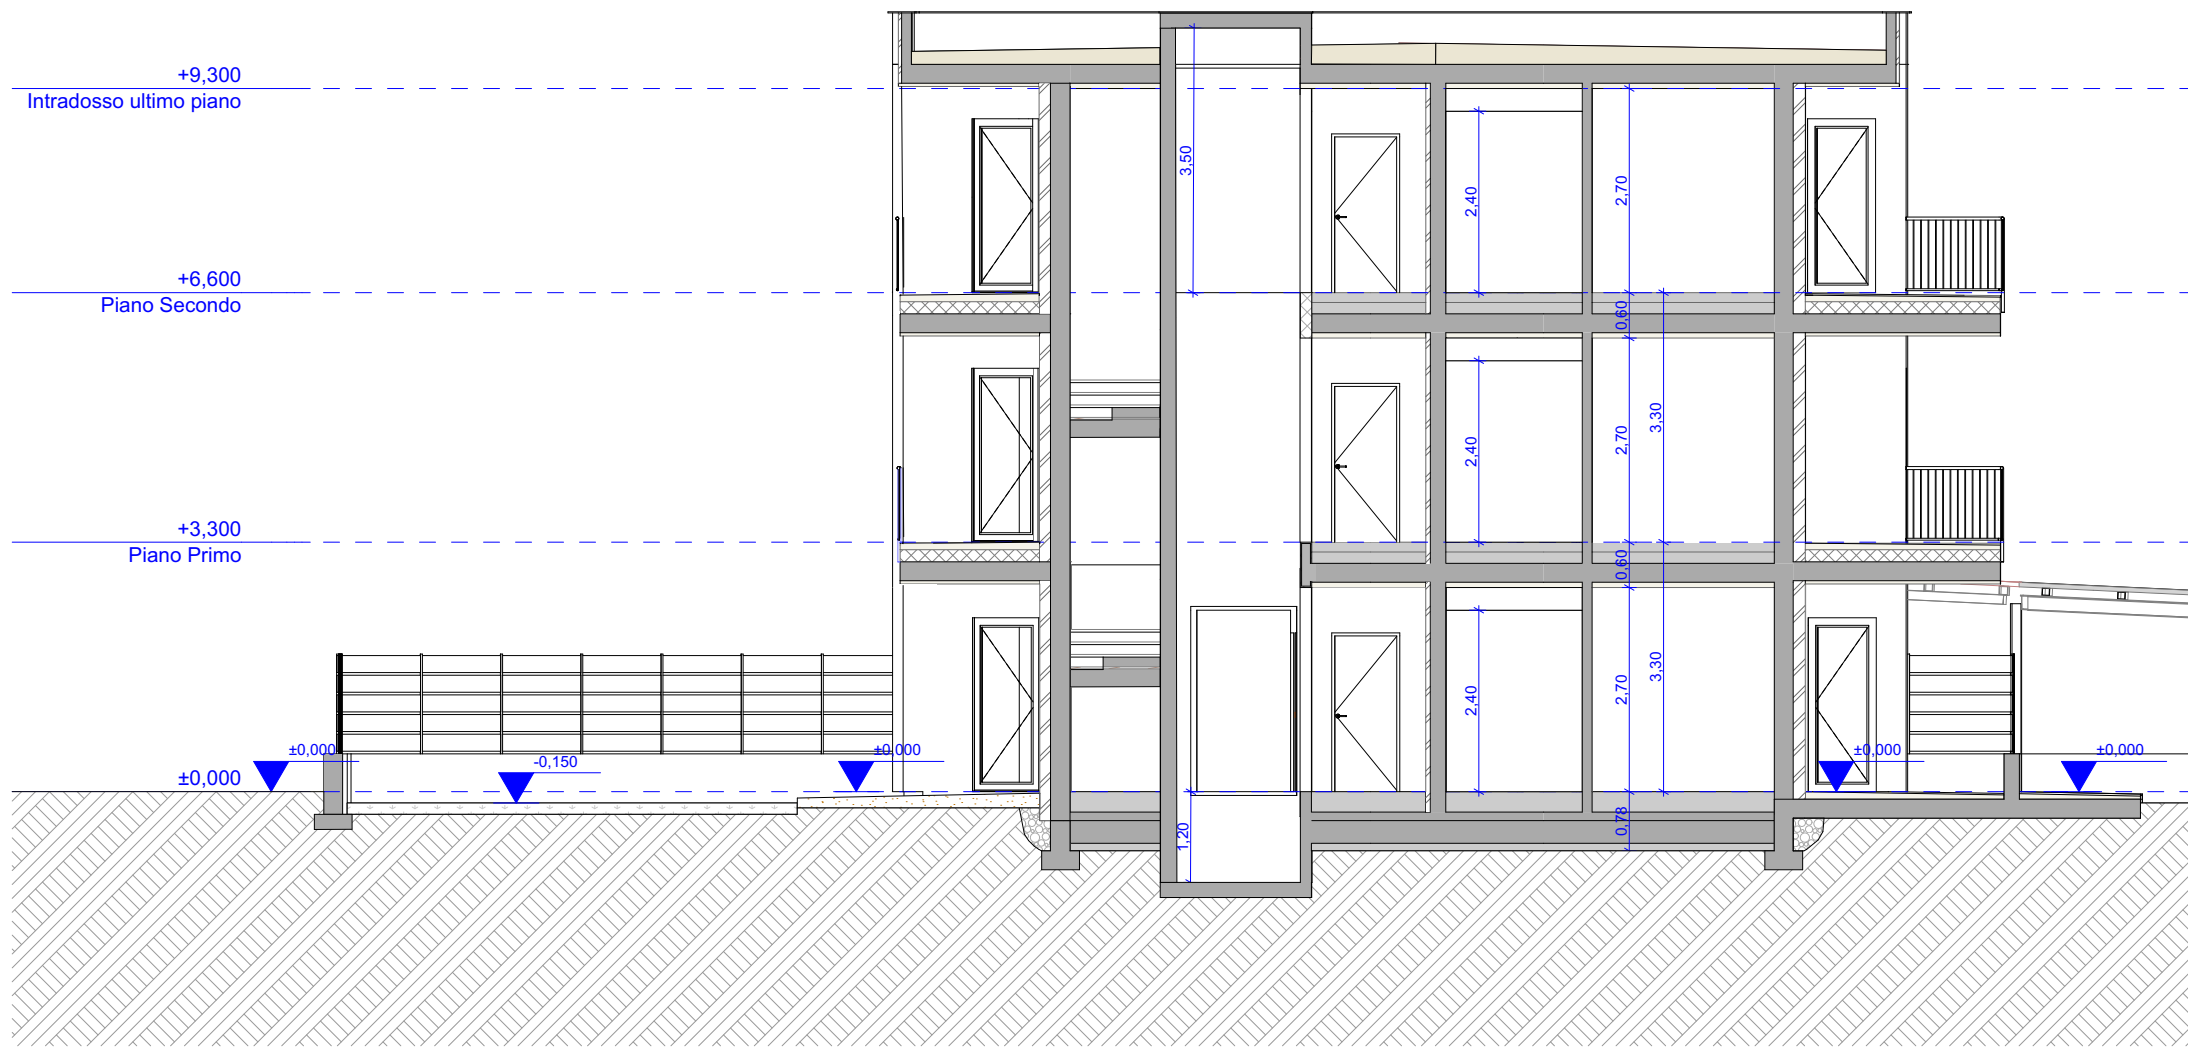



S2-2 Building Section 1:100

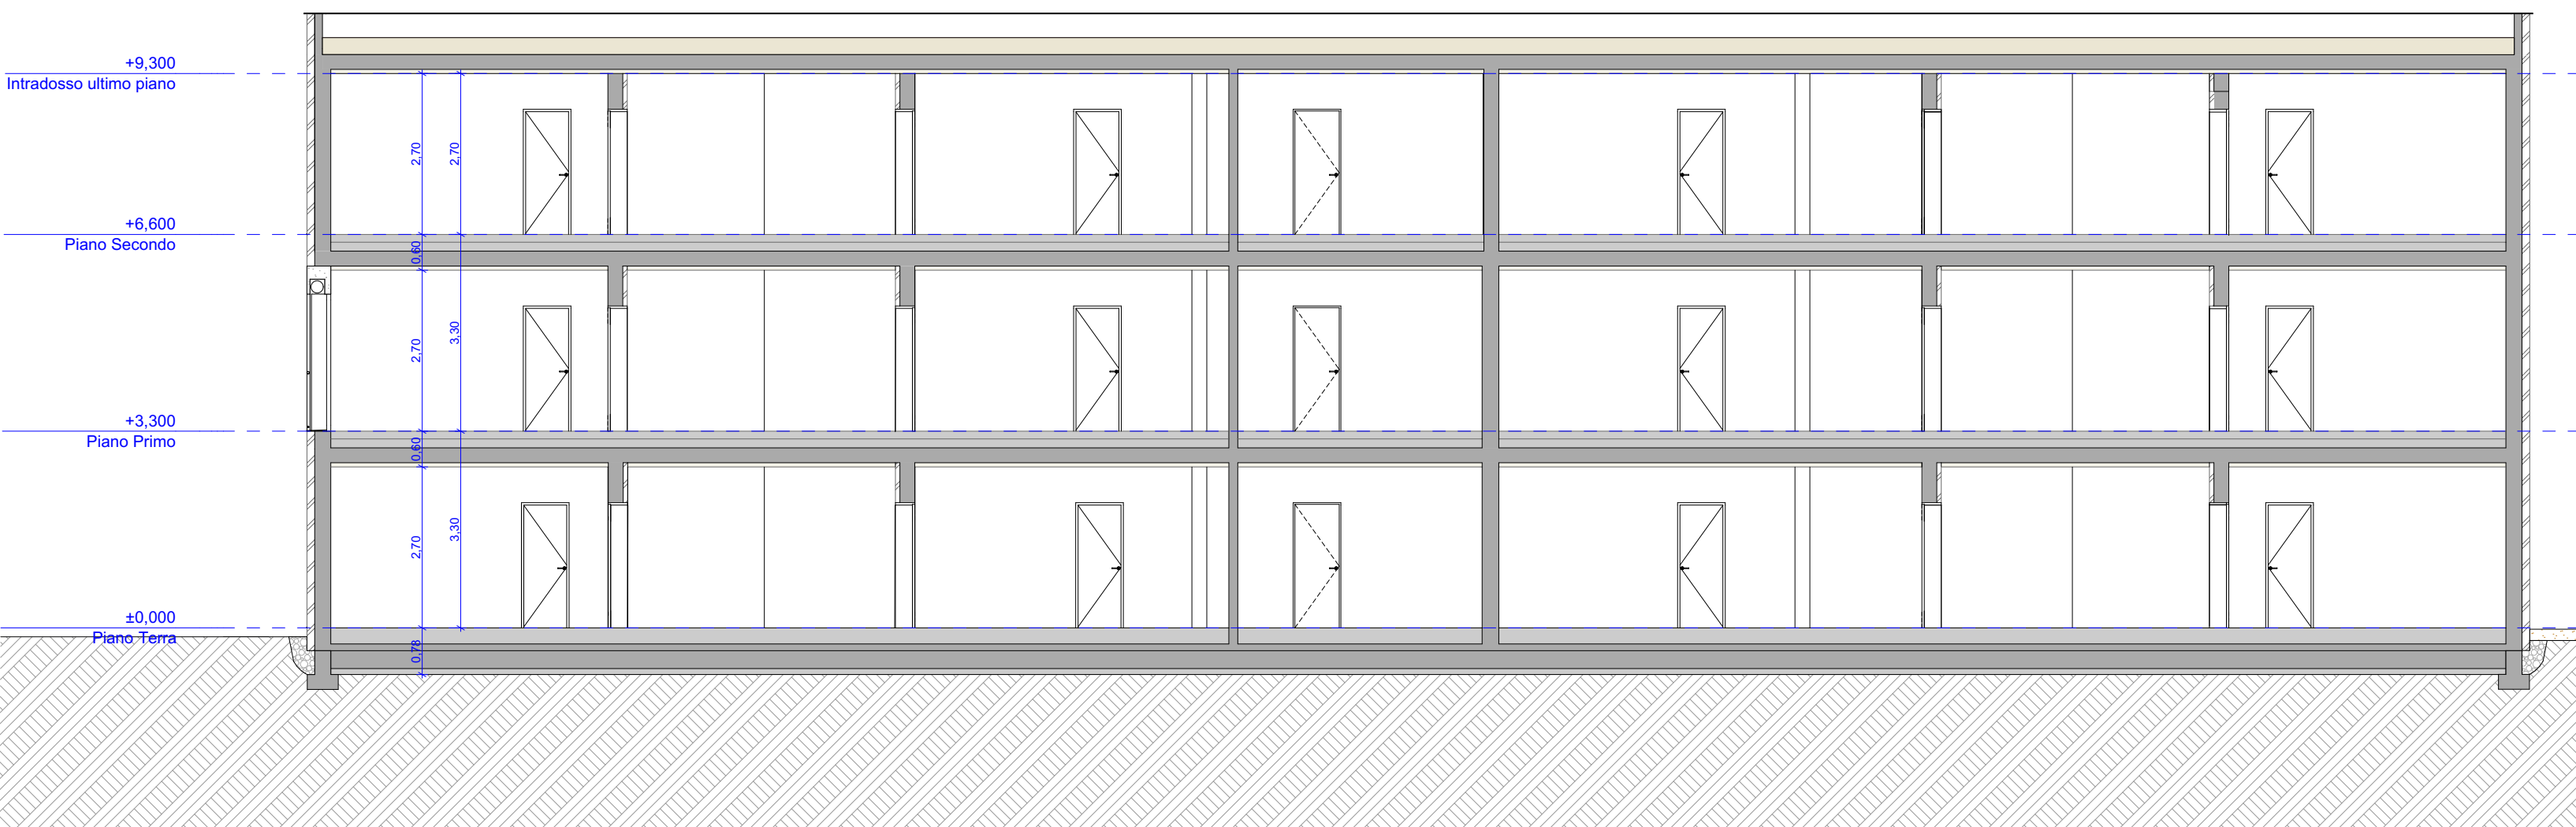

S4-4 Building Section 1:100

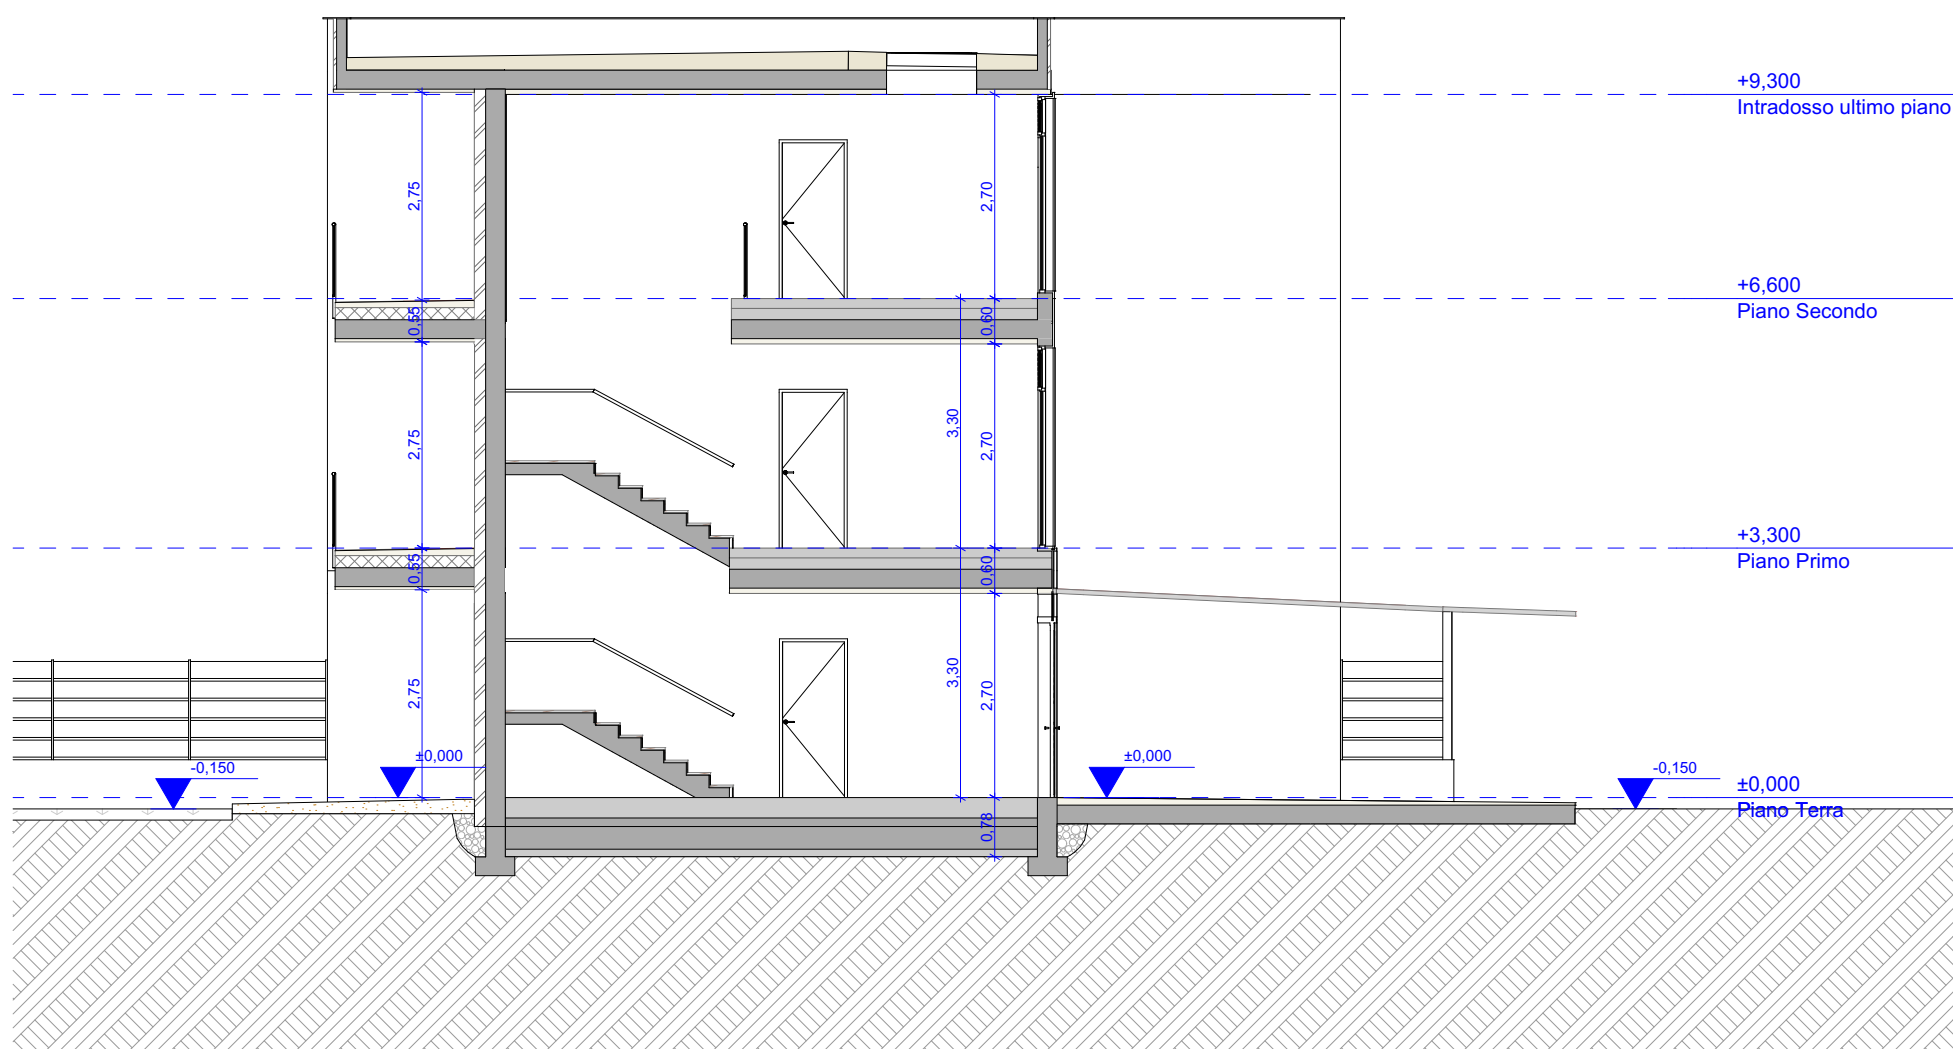

S 1-3 Building Section 1:100

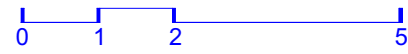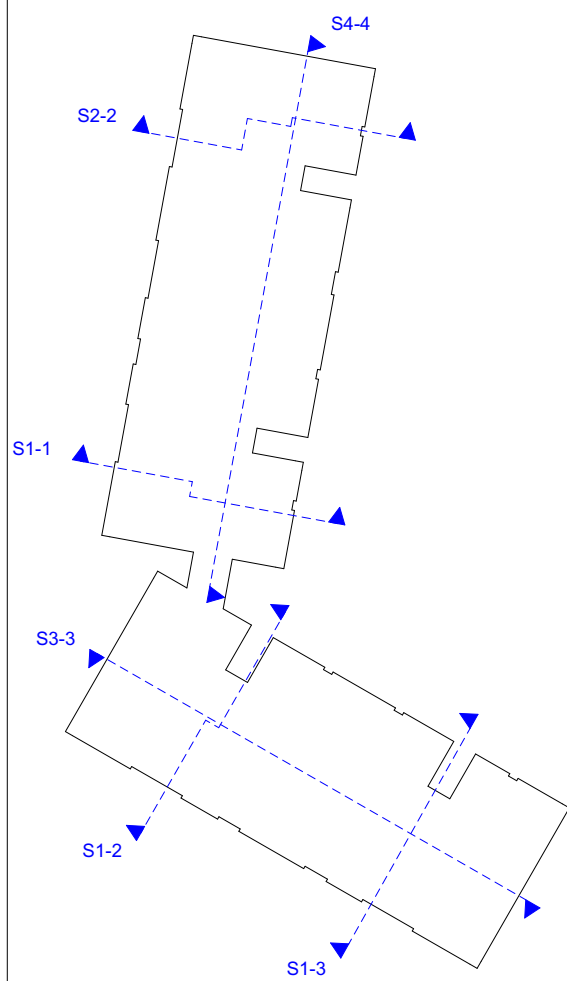

Defendini Architects s.r.l.
Via Corfù 94, 25124, Brescia C.F. e P.IVA 04340500984
www.defendini-architects.com

Progettista
Dott. Arch. Matteo Defendini P.IVA 03962210989
Also Architects Prov. BS n.A-3291 C.F. 01947130772
+39 3755668203 info@defendini-architects.com

Progetto
Nuovo Complesso Residenziale

Indirizzo
Via Niccolò Tartaglia n.2,
25086, Rezzato (Bs)

Committente
Noranda S.P.A.

Oggetto elaborato
SEZIONI
Elaborati grafici
Scala disegno
1:100 @A1

Data inizio lavoro
TS - LT 13.11.24

Data controllo
LB - MR 13.04.26

Data stampa
MD 14.04.26

N° tavola
09



N° lavoro
107